


# Amber Floorplan - Dorm Unit - 2 Story

Maximum Occupancy - Eight (8) People

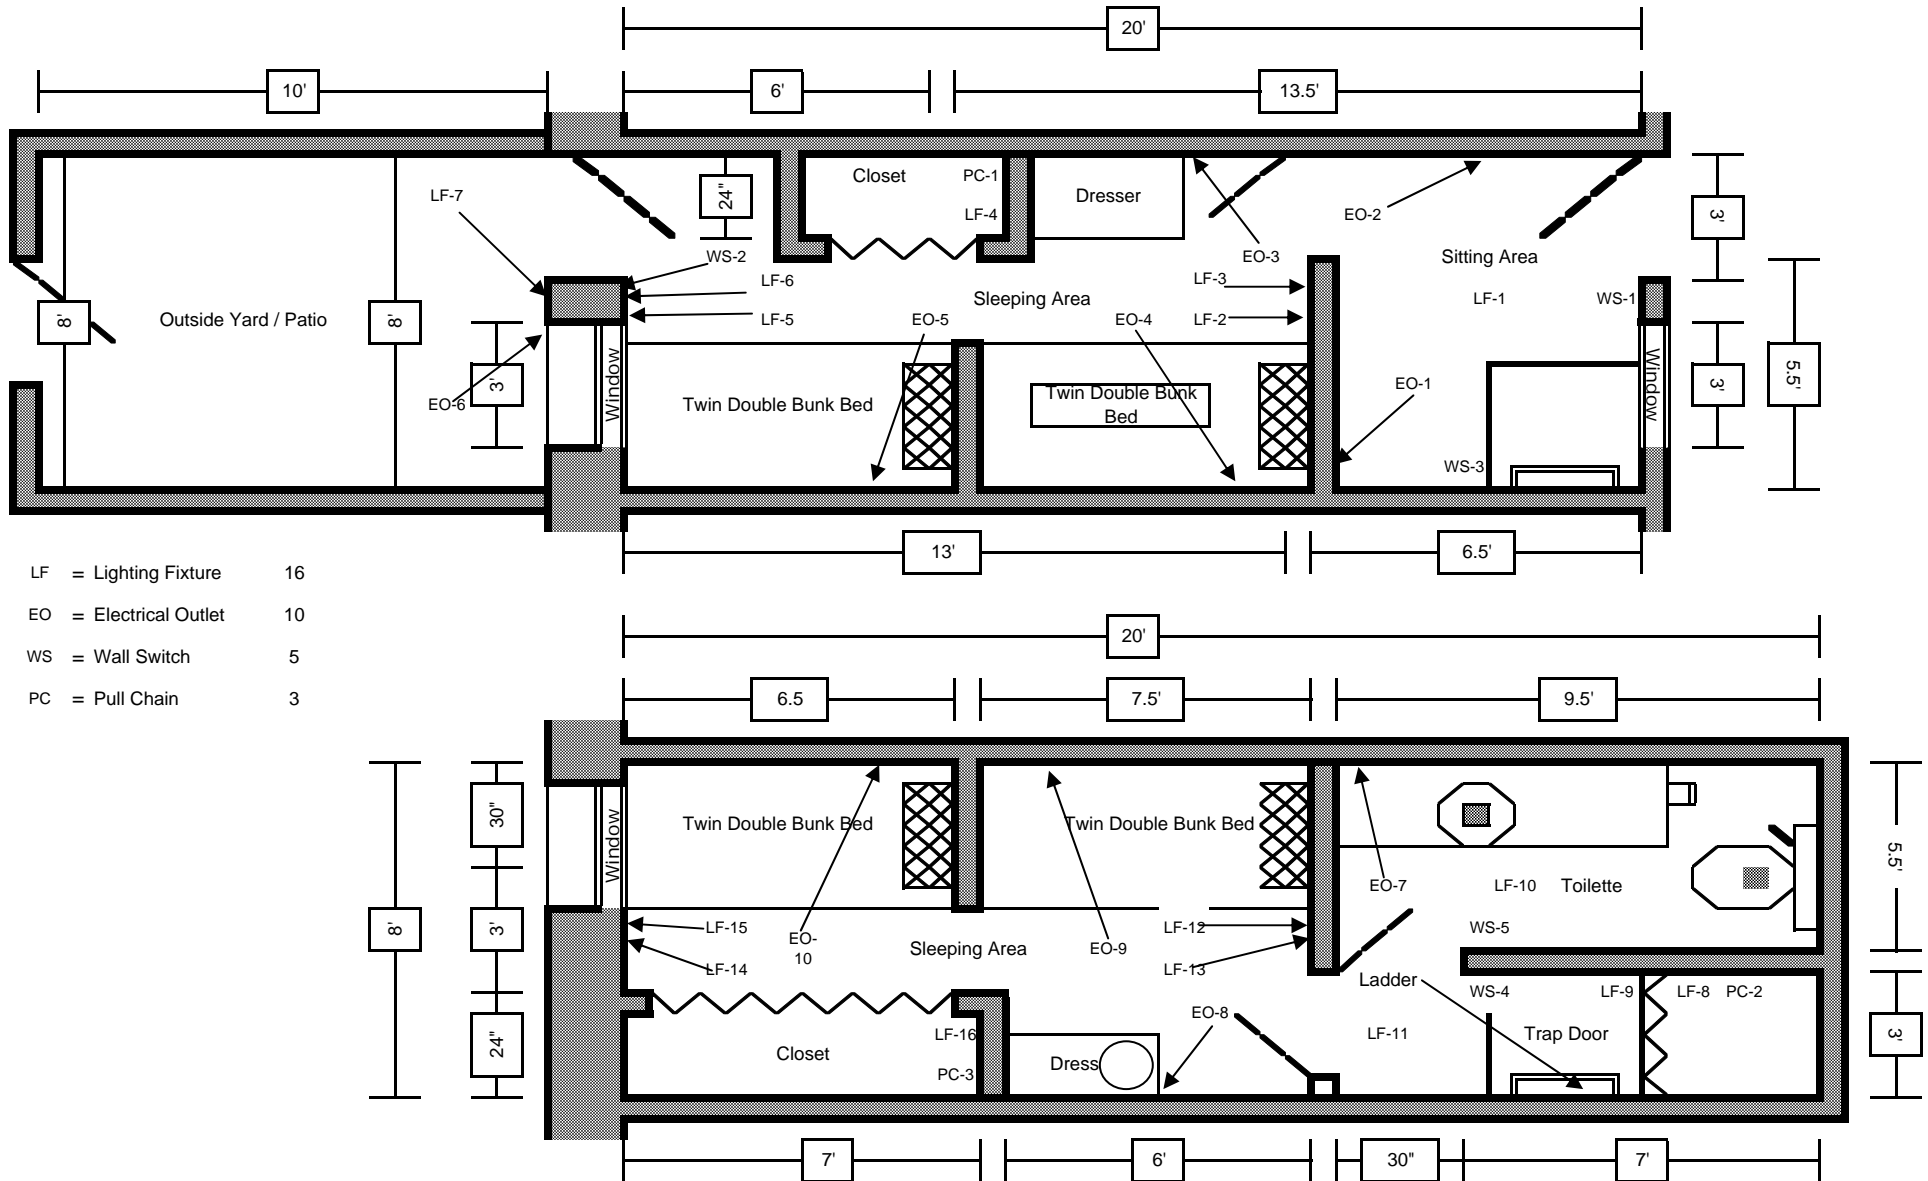

- LF = Lighting Fixture 16
- EO = Electrical Outlet 10
- WS = Wall Switch 5
- PC = Pull Chain 3